

607- FEET OF 8" PVC SEWER UPSIZED TO 10"; HOUSE SEWER SERVICE PIPING REMOVED-SERVICE INSTALLED TO RIGHT-OF-WAY LINE ONLY

550- FEET OF 8" PVC SEWER UPSIZED TO 10" 143- FEET OF 8" JACK & BORE SEWER UPSIZED TO 10"; HOUSE SEWER SERVICE TO RIGHT-OF-WAY LINE ONLY

UPSIZED PUMP STATION TO PROCESS 606 EDUs 2.5" FORCE MAIN UPSIZED TO 6"

384- FEET OF 8" PVC SEWER UPGRADED TO 10"; HOUSE SEWER SERVICE PIPING TO RIGHT-OF-WAY LINE ONLY

PROPOSED REGIONAL PUMP STATION



NEW ROAD ESTATES

TRADEWIND ESTATES

SAVANNAH PLACE

**LEGEND**

- EXISTING SEWER SERVICE AREA CITY OF LEWES MUNICIPAL BOUNDARY
- (14) PARCEL NUMBERS - EXISTING SEWER SERVICE AREA, COMMERCIAL/INDUSTRIAL UNITS
- (14) PARCEL NUMBERS - EXISTING SERVICE AREA, DEVELOPABLE LAND
- (14) PARCEL NUMBERS - FUTURE SEWER SERVICE AREA
- PROPOSED PUMP STATION
- PROPOSED SEWER MAIN AND FLOW DIRECTION
- SFM --- PROPOSED FORCE MAIN, SIZE
- ↓ WETLAND
- ORANGE SHADE PARCELS 25, 25.01, 29 AND "THE ORCHARD" = 151 EDU'S
- GREEN SHADE PROJECT AREA 2 = 248 EDU'S (2a= Savannah Place+Donovans MHP) (2b= Swanendael+Parcels on Dovans Rd)
- PURPLE SHADE PROJECT AREA 6 = 208 EDU'S

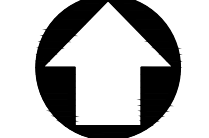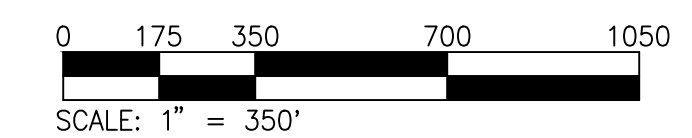

PLOT CODE: PSM-C50N 214 INCHES (53mm) PENN-BLUE 0.02 INCHES (0.5mm)  
 PSM-M420N 207 INCHES (52mm) PENN-BLUE 0.02 INCHES (0.5mm)  
 PSM-B50N 207 INCHES (52mm) PENN-BLUE 0.02 INCHES (0.5mm)  
 PSM-B50N 207 INCHES (52mm) PENN-BLUE 0.02 INCHES (0.5mm)  
 PSM-B50N 207 INCHES (52mm) PENN-BLUE 0.02 INCHES (0.5mm)

PRINTS ISSUED FOR REVIEW	
DATE	
REVISIONS	
NO.	
SAVANNAH PLACE SEWER EXTENSION	
LEWES, DELAWARE	
PROPOSED SEWER	
SCALE : AS NOTED	SHEET NO.
DESIGN BY :	EX-1
DRAWN BY : SMK	
CHECKED BY :	
GMB FILE : 150221	
DATE : FEB, 2018	
© COPYRIGHT 2018 GEORGE, MILES & BUHR, LLC	

GMB

GEORGE, MILES & BUHR, LLC  
 ARCHITECTS & ENGINEERS  
 SALISBURY • BALTIMORE • SEAFORD  
 206 WEST MAIN STREET  
 SALISBURY, MARYLAND 21801  
 410-742-3115, FAX 410-548-5790  
 www.gmbnet.com