

DRIVEWAY

FM

6'-3" +/-

ROPE FENCE

EXISTING  
PUMP  
STATION

SUCTION  
LINE

TEE

SUCTION  
LINE


VALVES

COUPLING

MANHOLE FRAME & COVER  
OVER BY-PASS CONNECTION

PILOTTOWN ROAD

PILOTTOWN ROAD PS 3  
SUCTION BY-PASS

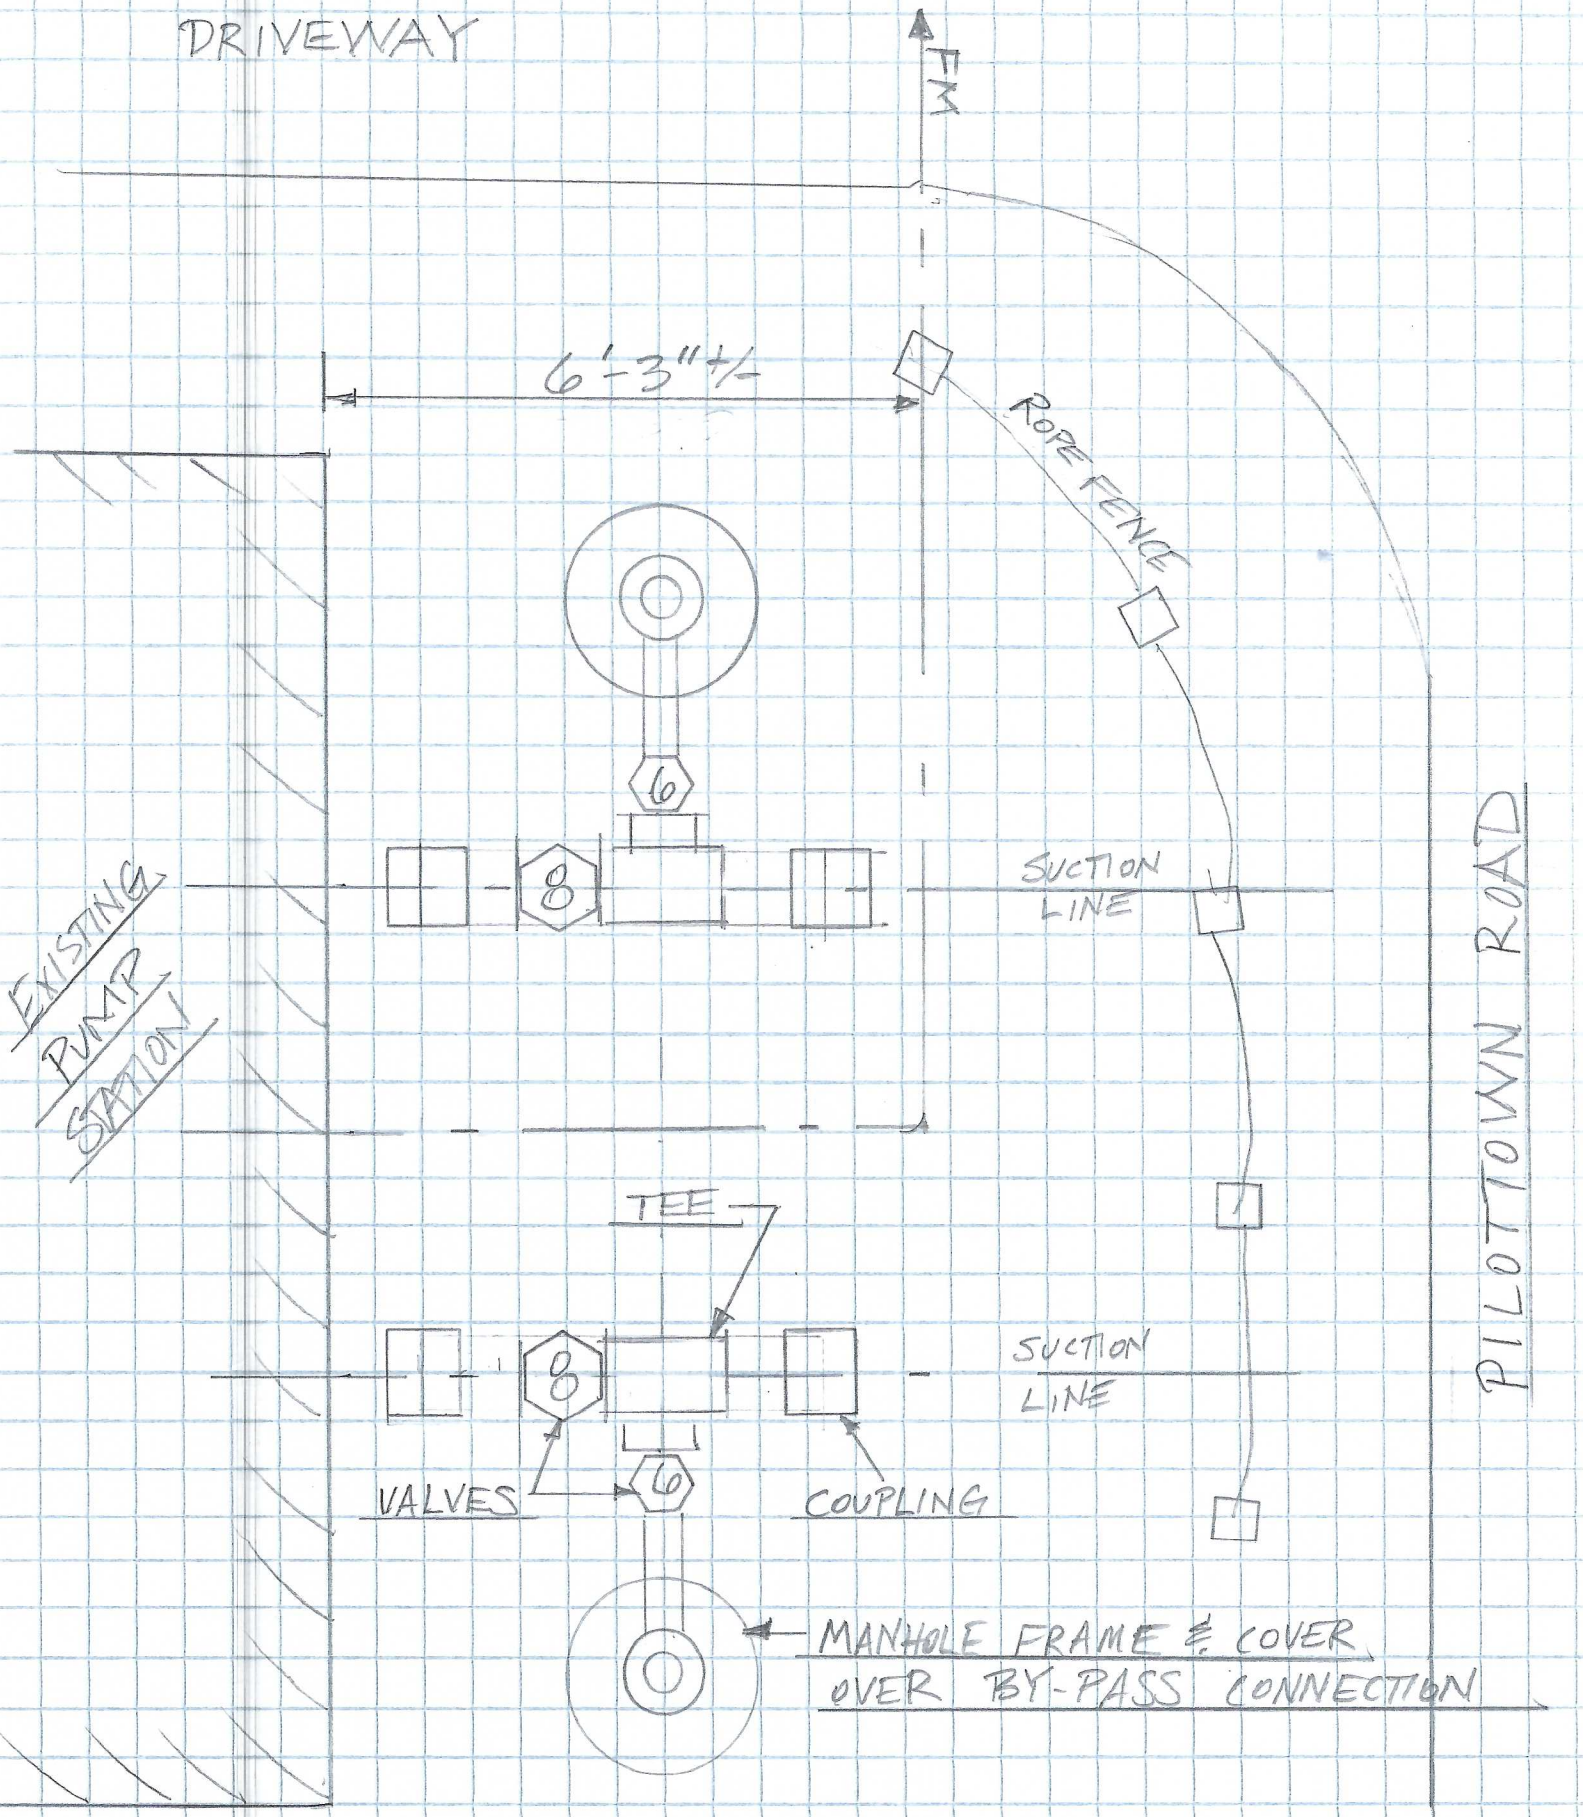



PILOTTOWN RD  
PS 3

